

PLAN OF SUBDIVISION

EDITION 1

PS744363M

LOCATION OF LAND

PARISH: Cardigan

TOWNSHIP: —

SECTION: 5

CROWN ALLOTMENT: 8(Part)

CROWN PORTION: —

TITLE REFERENCE: Vol.11589 Fol.270 & Vol.11910 Fol.308

LAST PLAN REFERENCE: PS723410Y (Lot K) & PS744342V (Lot D)

POSTAL ADDRESS: Tait Street
(at time of subdivision) Bonshaw 3350

MGA CO-ORDINATES: E: 749180 ZONE: 54
(of approx centre of land in plan) N: 5834560 GDA 94

Council Name: Ballarat City Council

Council Reference Number: PSD/2016/168
Planning Permit Reference: PLP/2013/744/A
SPEAR Reference Number: S085882V

Certification

This plan is certified under section 6 of the Subdivision Act 1988

Public Open Space

A requirement for public open space under section 18 of the Subdivision Act 1988 has not been made

Digitally signed by: Andrea Watkins for Ballarat City Council on 10/10/2017

Statement Of Compliance issued: 24/11/2017

VESTING OF ROADS AND/OR RESERVES

NOTATIONS

IDENTIFIER	COUNCIL/BODY/PERSON
Nil	Nil

Other Purpose of Plan:

Creation of Restriction as shown on sheet 4.

Lots 15 - 247 & 251 - 253 are omitted from this Plan.

NOTATIONS

DEPTH LIMITATION: Nil

SURVEY:

This plan is based on survey. Refer BP2768

STAGING:

This is not a staged subdivision.

Planning Permit No. PLP/2013/744

This survey has been connected to permanent marks No(s). 30, 43, 67, 124, 859
1085 & 1317

In Proclaimed Survey Area No.49

EASEMENT INFORMATION

LEGEND: A - Appurtenant Easement E - Encumbering Easement R - Encumbering Easement (Road)

Easement Reference	Purpose	Width (Metres)	Origin	Land Benefited/In Favour Of
E-1	Pipelines or Ancillary Purposes	3	PS723410Y (Section 136 of the Water Act 1989)	Central Highlands Region Water Corporation
E-2	Drainage	3	PS723414Q	Ballarat City Council



Beveridge Williams

development & environment consultants

96 Main Road Ballarat
PO Box 1465 Bakery Hill 3354
Ph:53272000 Fax:53272099

SURVEYORS FILE REF: 1200878


ORIGINAL SHEET
SIZE: A3

SHEET 1 OF 4

Digitally signed by: ben long (Beveridge Williams & Co Pty Ltd - Ballarat),
Surveyor's Plan Version (04),
09/10/2017, SPEAR Ref: S085882V

SEE SHEET 3


MGA94 ZONE154

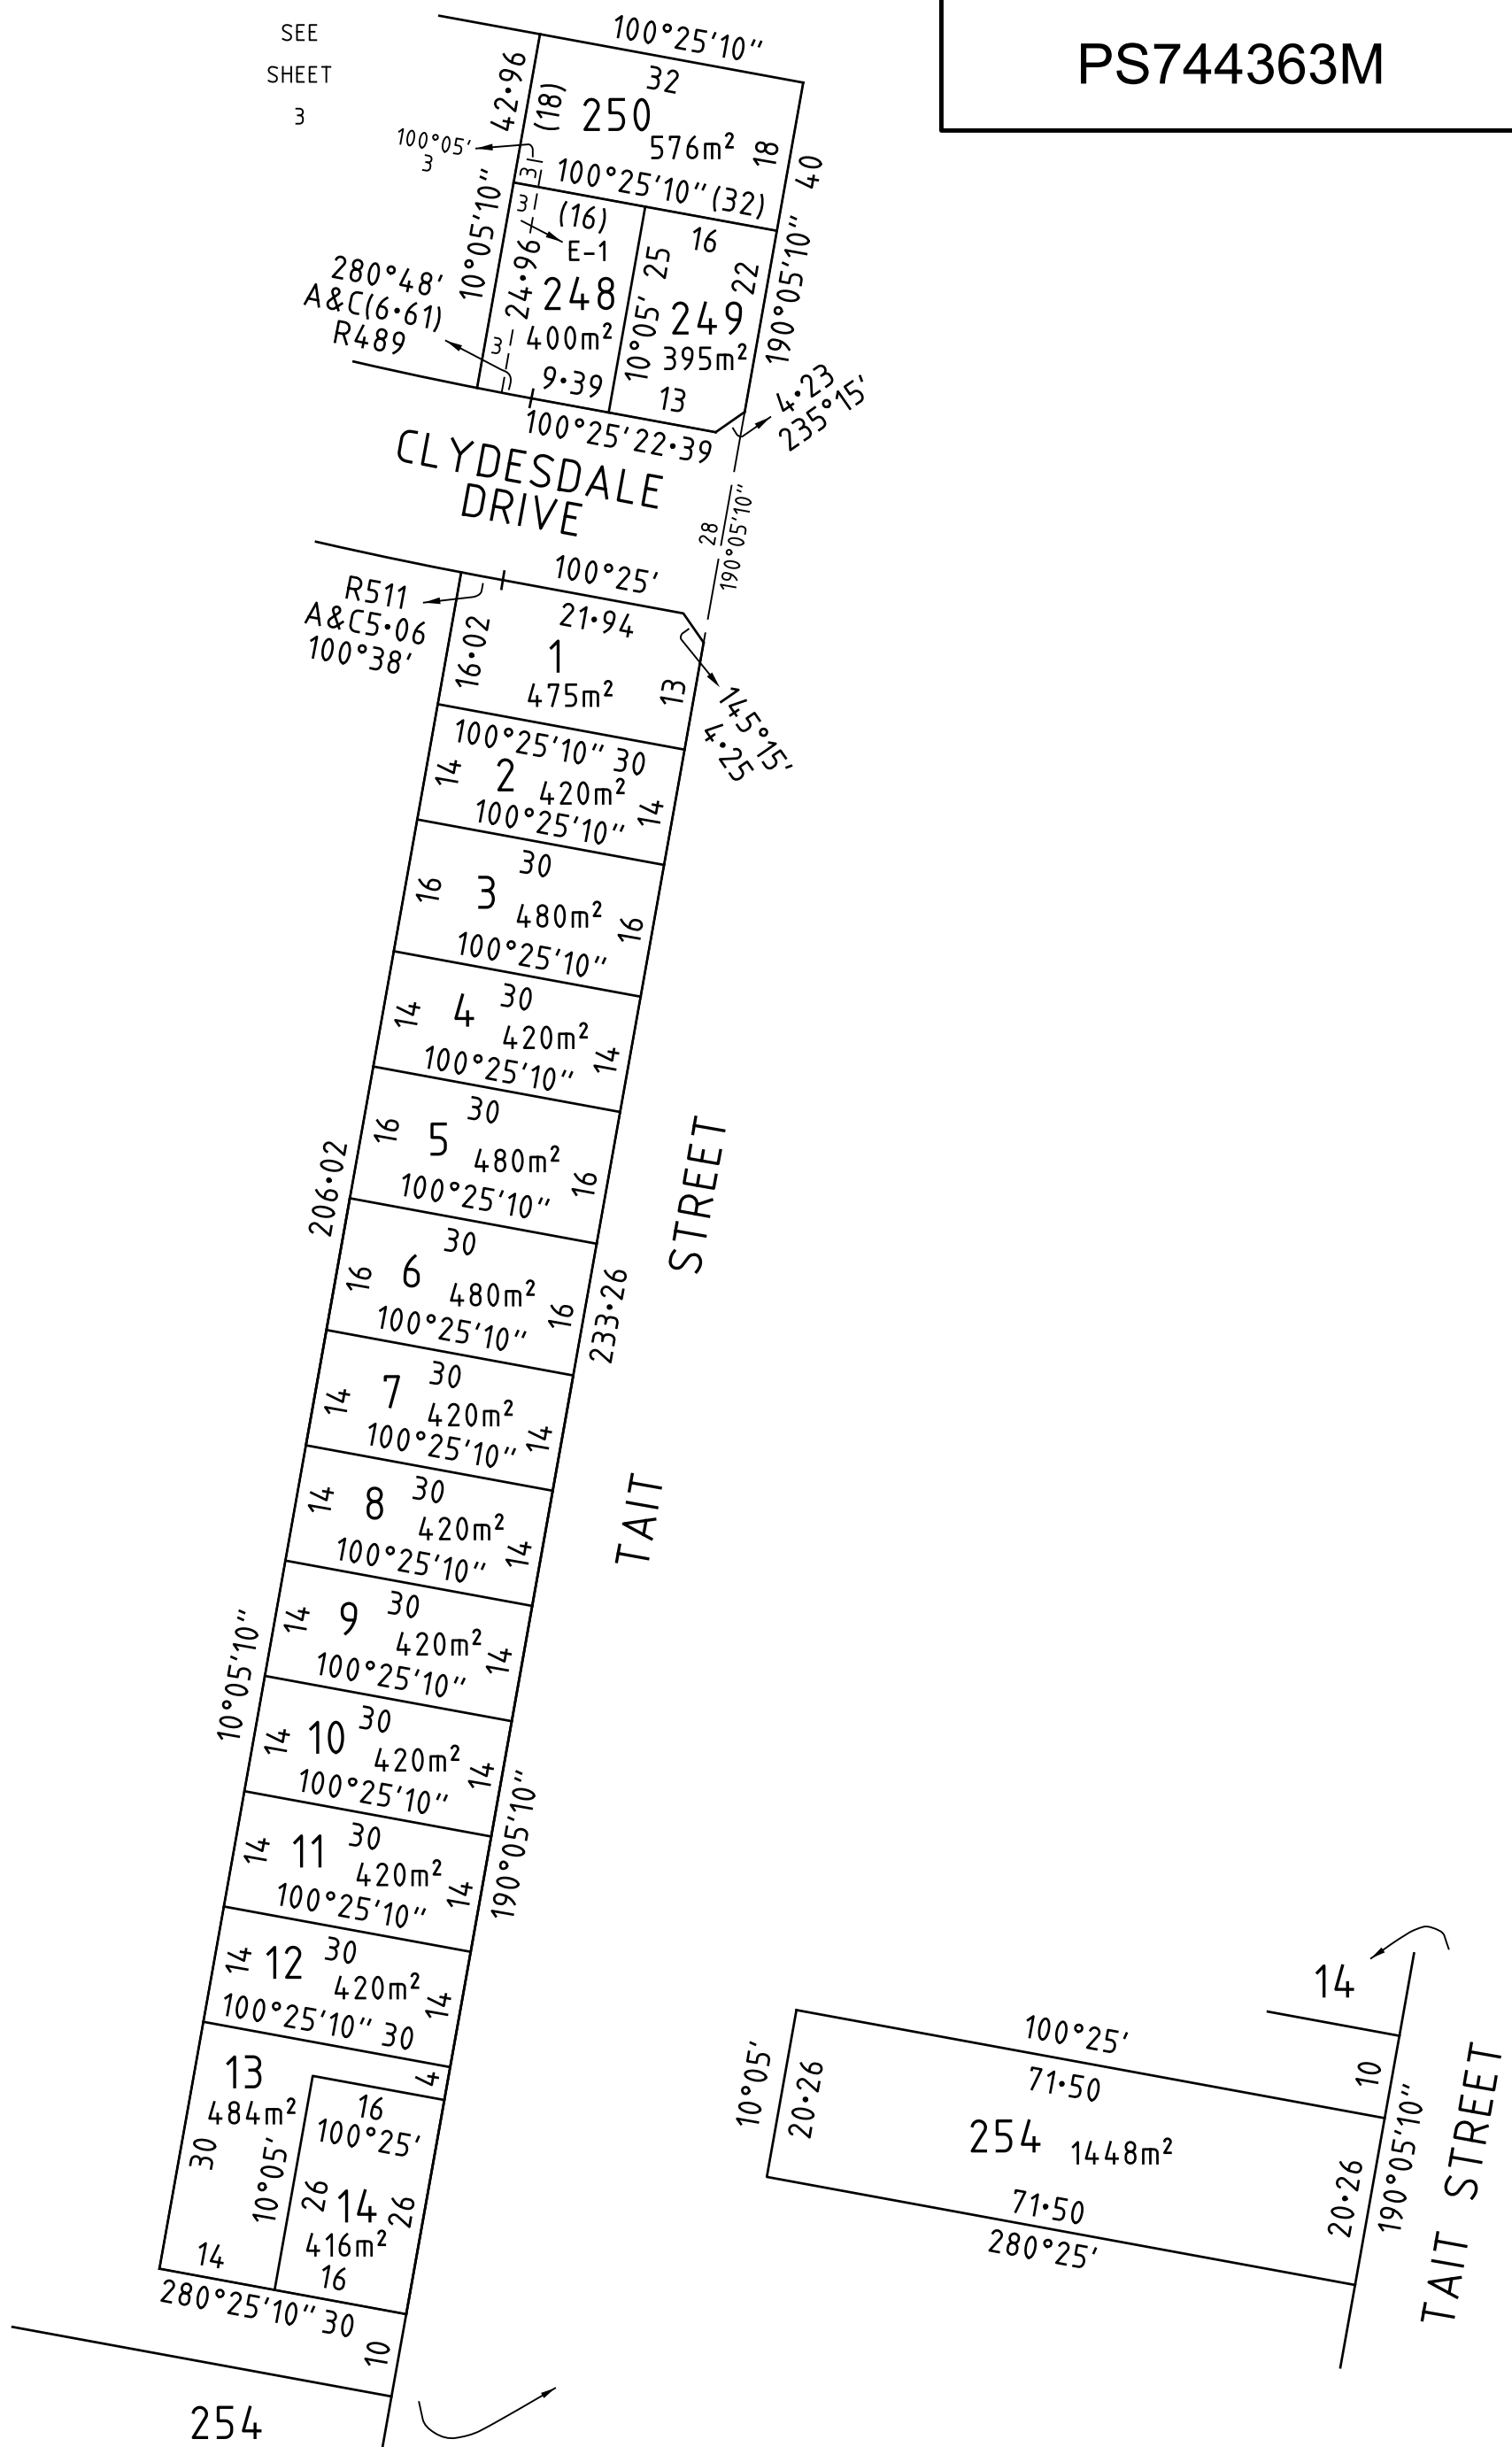

Beveridge Williams
development & environment consultants

96 Main Road Ballarat
PO Box 1465 Bakery Hill 3354
Ph:53272000 Fax:53272099

SCALE
1:800

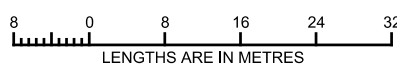


Digitally signed by: ben long (Beveridge Williams & Co Pty Ltd - Ballarat),
Surveyor's Plan Version (04),
09/10/2017, SPEAR Ref: S085882V

ORIGINAL SHEET
SIZE: A3

SHEET 2

Digitally signed by:
Ballarat City Council,
10/10/2017,
SPEAR Ref: S085882V

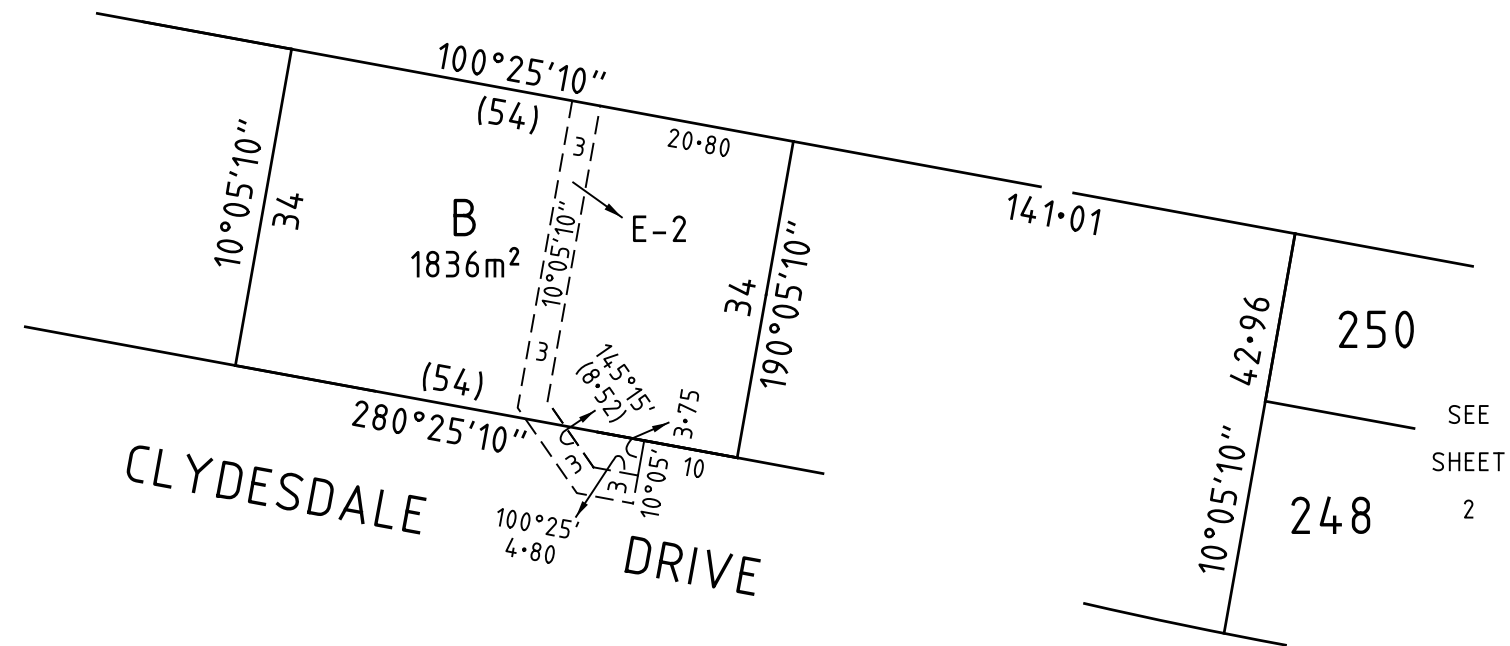


SEE SHEET 2

MGA94 ZONE154



Beveridge Williams
 development & environment consultants
 96 Main Road Ballarat
 PO Box 1465 Bakery Hill 3354
 Ph:53272000 Fax:53272099

SCALE
1:800

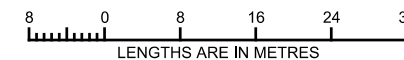

Digitally signed by: ben long (Beveridge Williams & Co Pty Ltd - Ballarat),
 Surveyor's Plan Version (04),
 09/10/2017, SPEAR Ref: S085882V

ORIGINAL SHEET
SIZE: A3

SHEET 3

Digitally signed by:
 Ballarat City Council,
 10/10/2017,
 SPEAR Ref: S085882V

Creation of Restriction

The following restriction is to be created upon registration of this Plan of Subdivision by way of a restrictive covenant as a restriction defined in the Subdivision Act 1988.

Land to be Burdened

Lots on this plan

Land to Benefit

Lots on this plan

Description of Restriction

The registered proprietor of lots on this plan of subdivision shall not:

1. Construct or allow to be constructed on the Lot any buildings other than one single storey or two storey private dwelling house.
2. Construct or allow to be constructed on the Lot:-
 - (a) any buildings unless the exterior walls of the building are constructed of new materials being exposed brick, brick veneer or render, timber or manufactured timber-look products or non-reflective corrugated iron cladding;
 - (b) any outbuildings constructed of material other than substantially brick, brick veneer, stone manufactured timber-look products or non-reflective corrugated iron cladding.
3. Permit the Lot to remain without basic landscaping for more than six (6) months from the date of first occupancy of any house.
4. Permit the Lot to be used for the keeping of horses, sheep or pigs or other livestock except for domestic dogs or bona fide household pets or for the keeping of domestic pets which are controlled at all times and droppings from which are immediately cleaned from public areas other than the parcel of land of approximately 24,441 square metres in size located west of the Bonshaw Creek.
5. Construct or allow to be constructed on any Lot any prefabricated House.
6. Allow a constructed or partly constructed House to be moved onto the Lot.
7. Construct or allow to be constructed on the Lot any side or boundary fence unless the material is colourbond "Monument" colour fencing (both sides) and is to a height of 1.8 metres above natural ground.
8. Use or permit the Lot to be used for Panel Beating or Motor Vehicles repairs.
9. Further subdivide the Lot hereby transferred and that area of land which is subject to the Heritage Overlay being the land shown as 6,432 square metres on the Master Plan and formerly part of the Ploughmans' Arm Hotel.
10. Park or allow to be parked any vehicles, including trucks, motor bikes, boats, trailers, caravan and recreational vehicles on any nature strip or front yard.
11. Permit or allow the Lot hereby transferred to become or remain in an unsightly, untidy, unclean or unwholesome condition or appearance or be used in any manner which constitutes an annoyance, nuisance or disturbance to the registered proprietor or proprietors and occupiers for the time being of the Lots comprised in the Plan of Subdivision.
12. Allow any antennas, air conditioning units, satellite dishes, solar hearing storage drums or radio aerials to be installed or allowed on the Lot unless they are located at the rear of any roof structure and are no higher than the highest point of the roof of the dwelling house.
13. Construct or allow to be constructed any building on the Lot unless all plumbing pipes, apart from stormwater pipes are installed in the internal walls of any building.
14. Construct or allow to be constructed on the Lot any building unless it has a rainwater tank that meets the requirements of Central Highlands Water (generally specified in its publication Ballarat West PSP Potable Water Demand Target-Supplementary Guide April 2014 as amended) for the Ploughmans Arms Estate.
15. Construct a dwelling or fence on any corner lot unless both street frontages are addressed in the design to be in keeping with the neighbourhood streetscape.

Variations

Variation of these requirements will require planning approval from the Responsible Authority.



Beveridge Williams
development & environment consultants

96 Main Road Ballarat
PO Box 1465 Bakery Hill 3354
Ph:53272000 Fax:53272099

Digitally signed by: ben long (Beveridge Williams & Co Pty
Ltd - Ballarat),
Surveyor's Plan Version (04),
09/10/2017, SPEAR Ref: S085882V

ORIGINAL SHEET
SIZE: A3

SHEET 4

Digitally signed by:
Ballarat City Council,
10/10/2017,
SPEAR Ref: S085882V